


ROOF TO BE DEMOLISHED

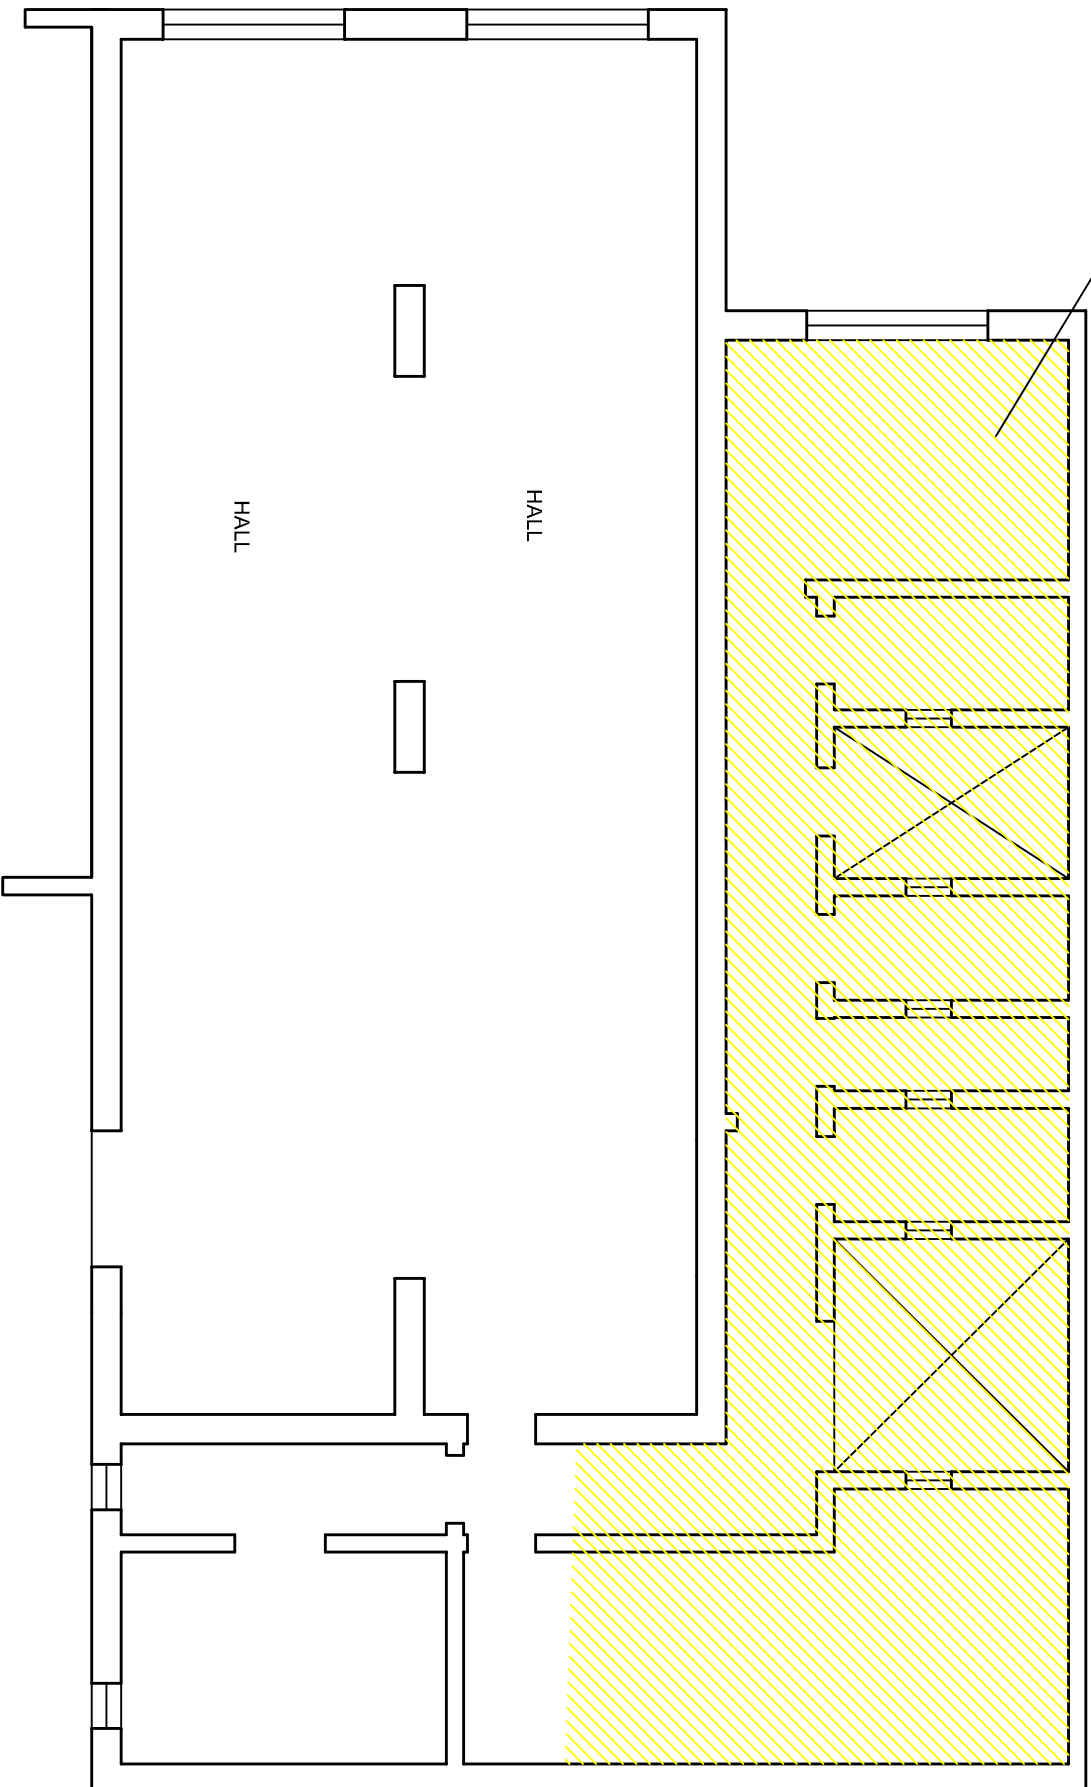

drawing 1, existing layout, groundfloor
all dimensions are approximate and must be taken on site