


ROOF TO BE DEMOLISHED

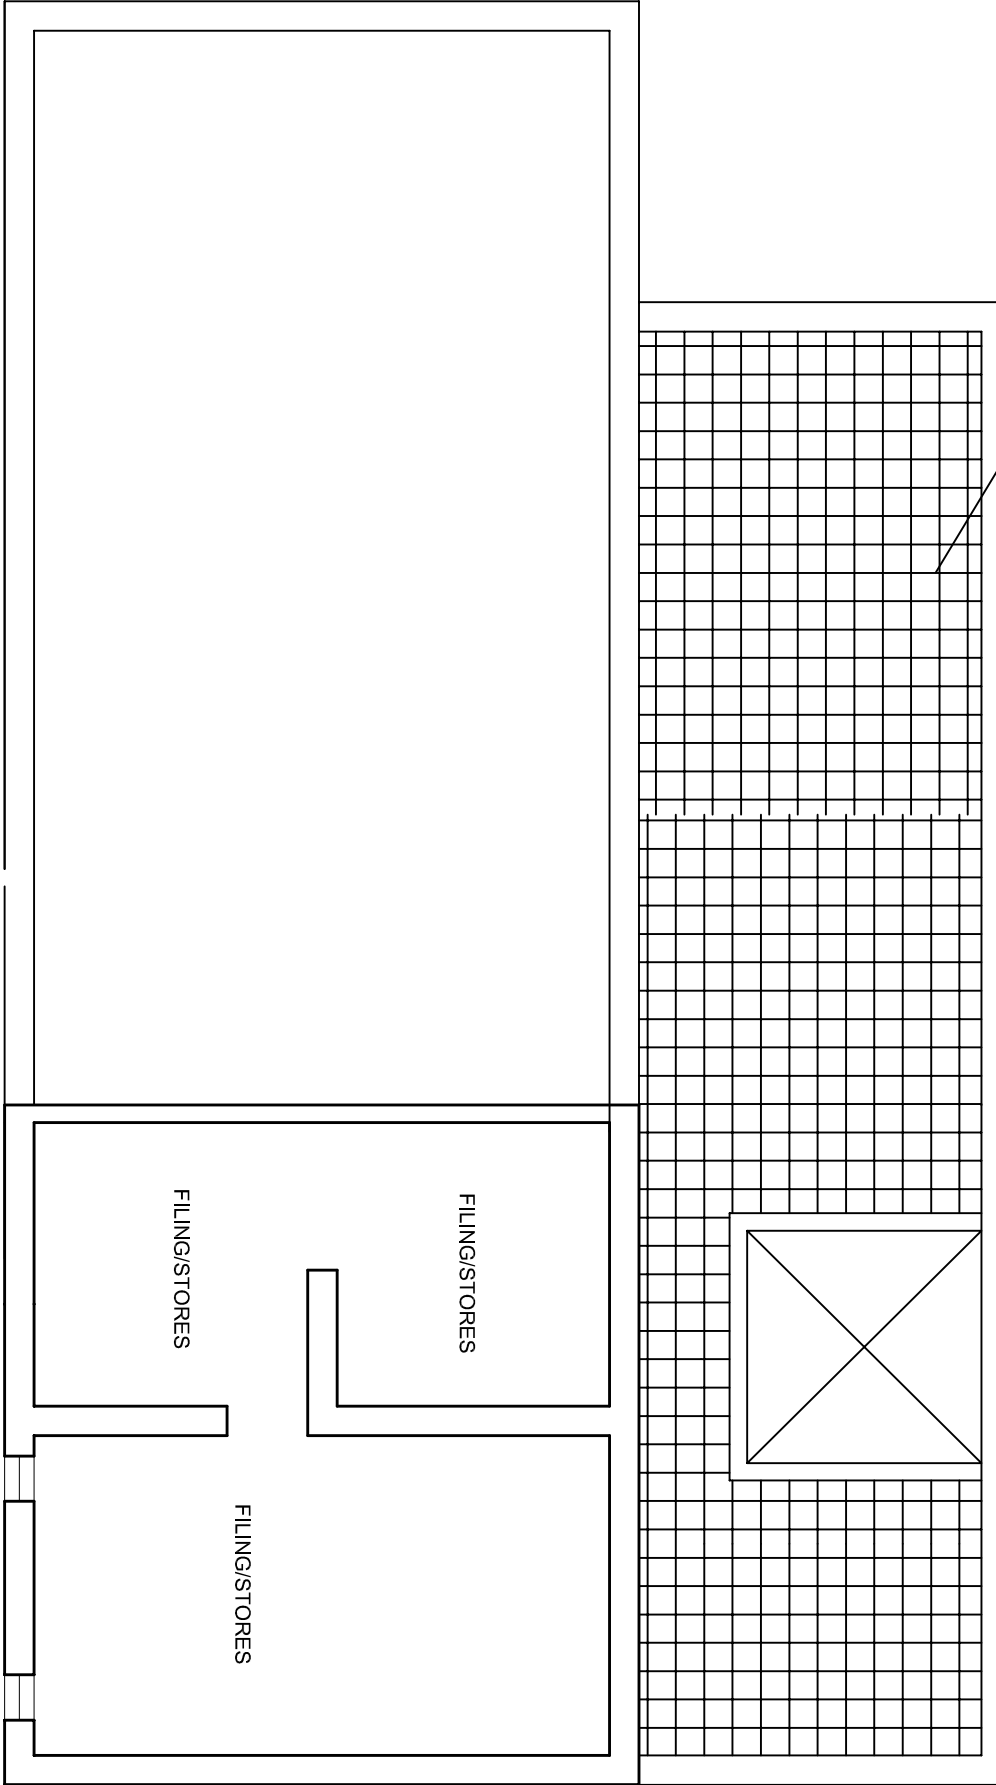

*drawing 2, existing layout, first floor*

*all dimensions are approximate and must be taken on site*